



NORTH


GRIFFEEN VALLEY PARK PAVILION

2019

SHEET 03
PART 8




Comhairle Contae
Alba Cliaith Theas
South Dublin County Council

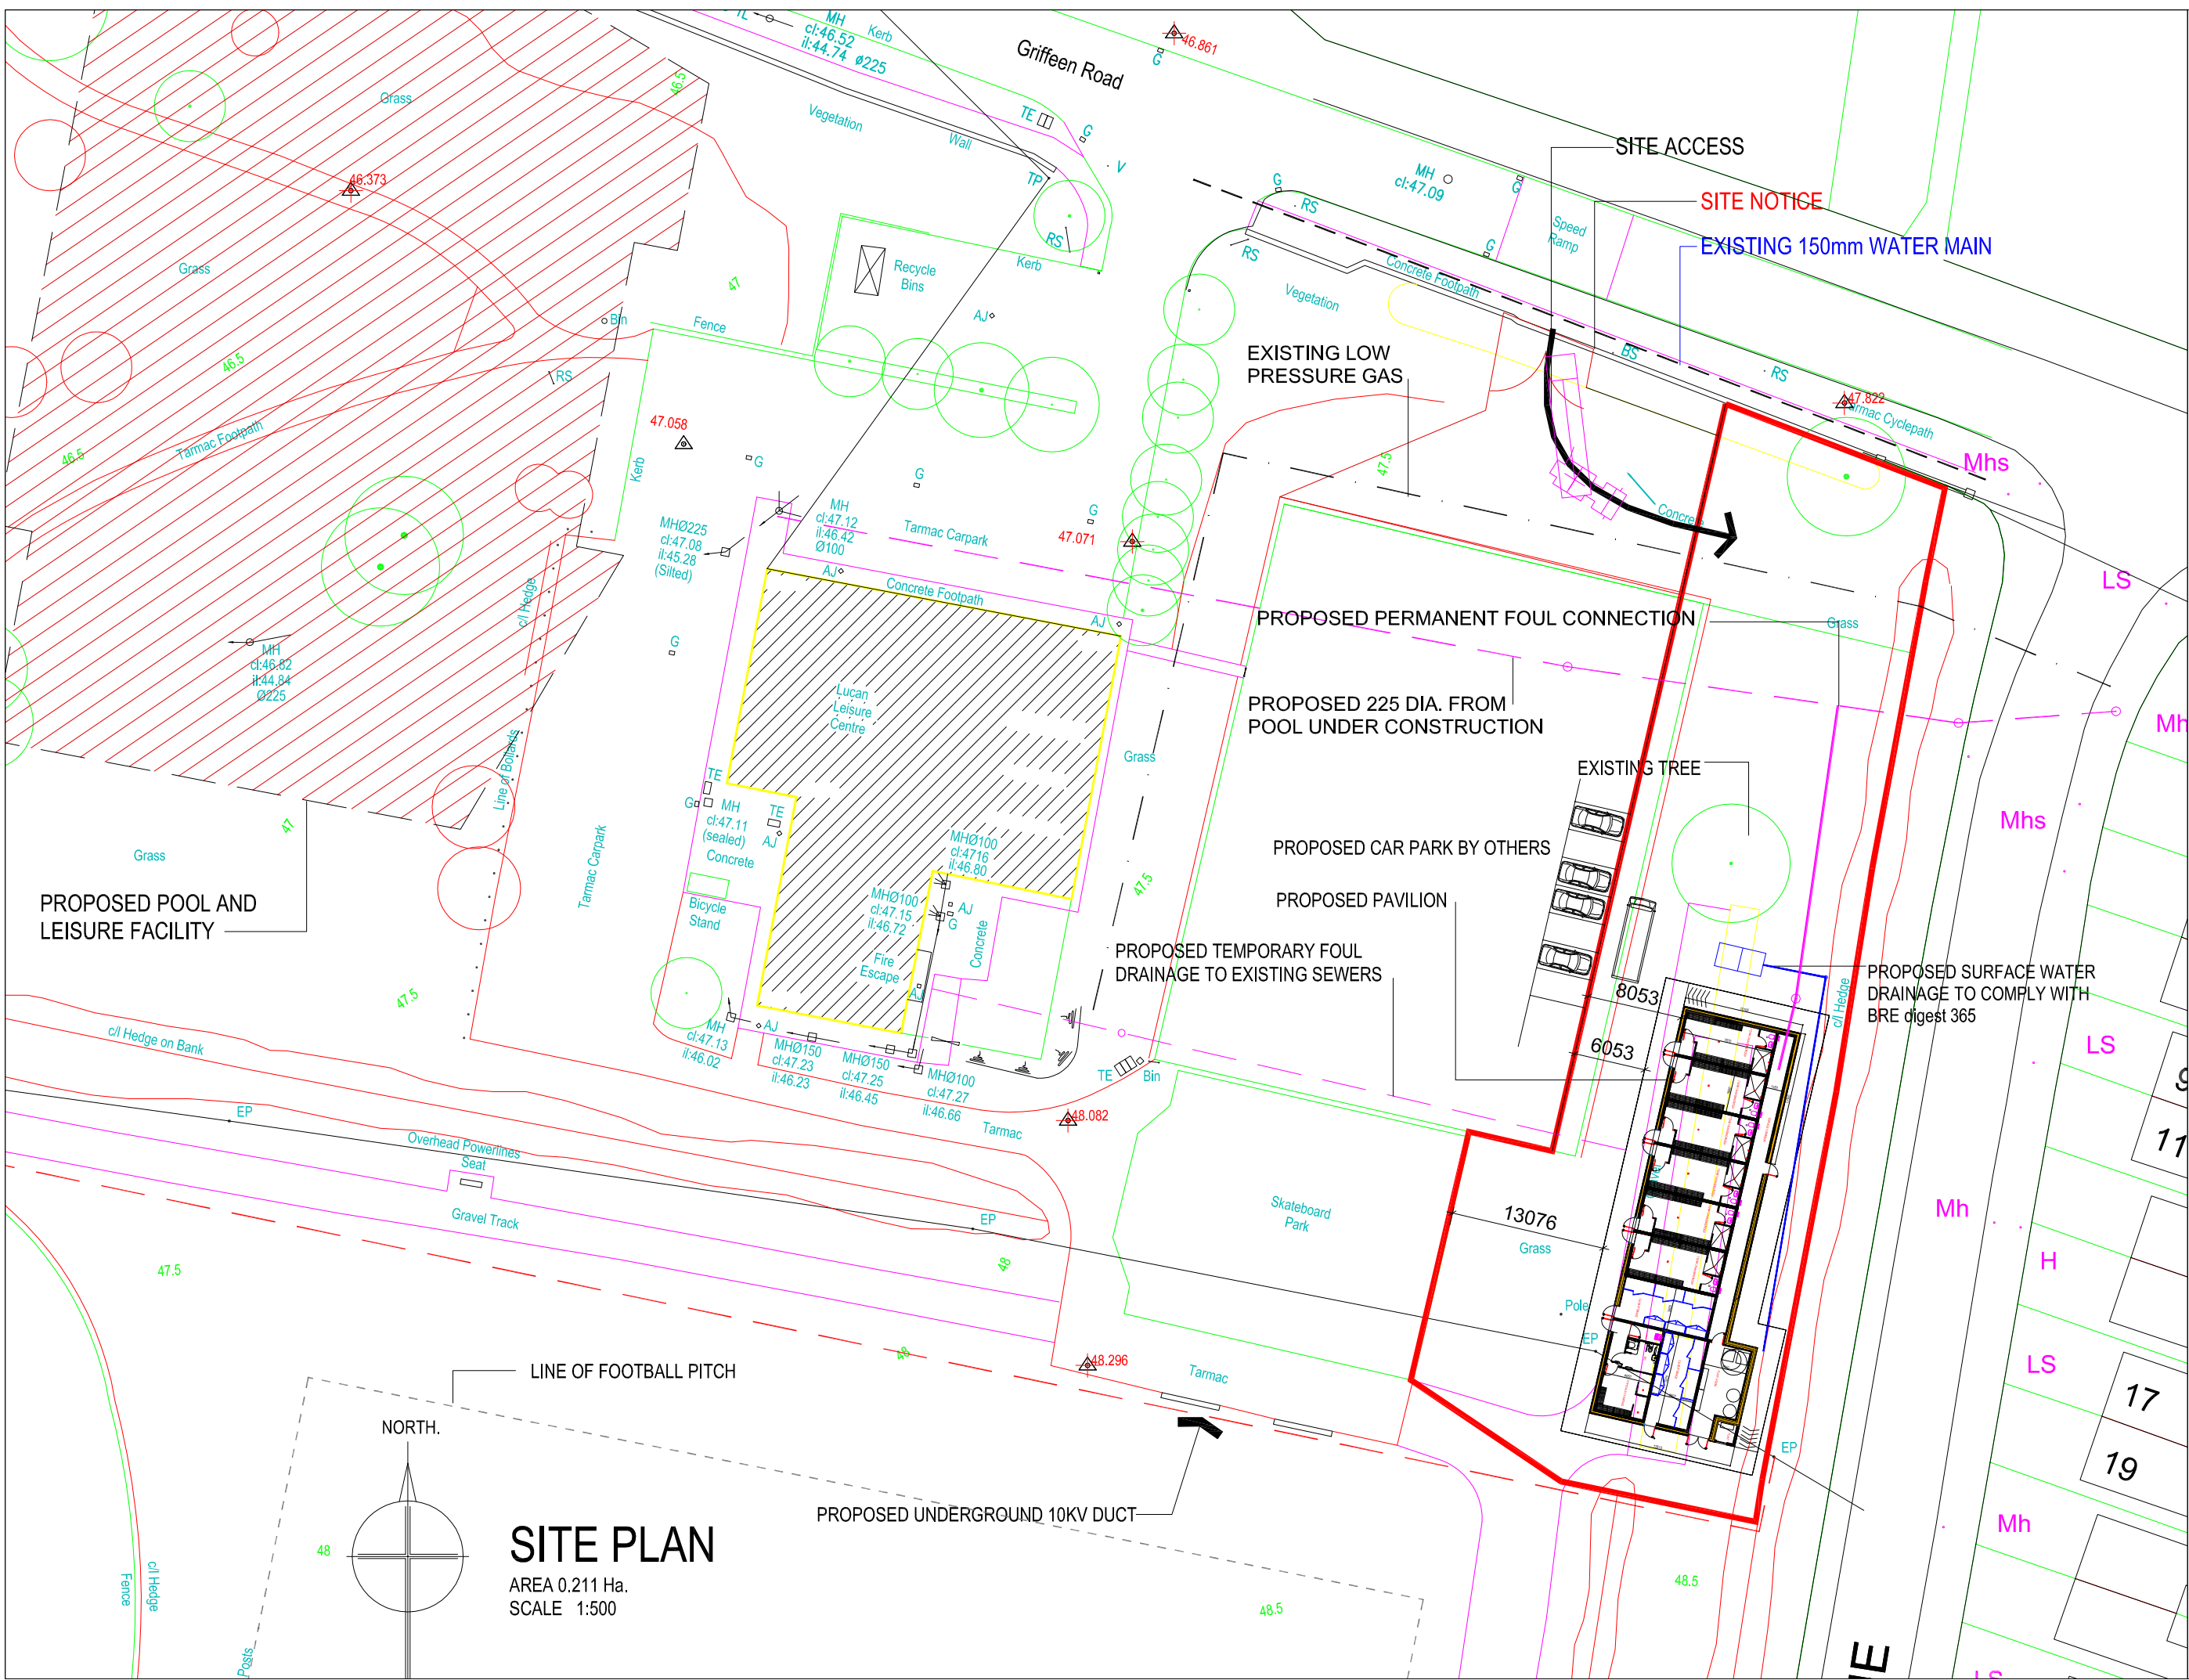

SITE PLAN

AREA 0.211 Ha.
SCALE 1:500

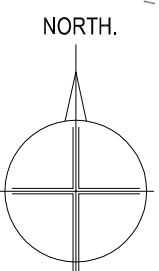

NORTH.