




PROPOSED HEATNET ENERGY CENTRE-
GROSS FLOOR AREA; 491msq

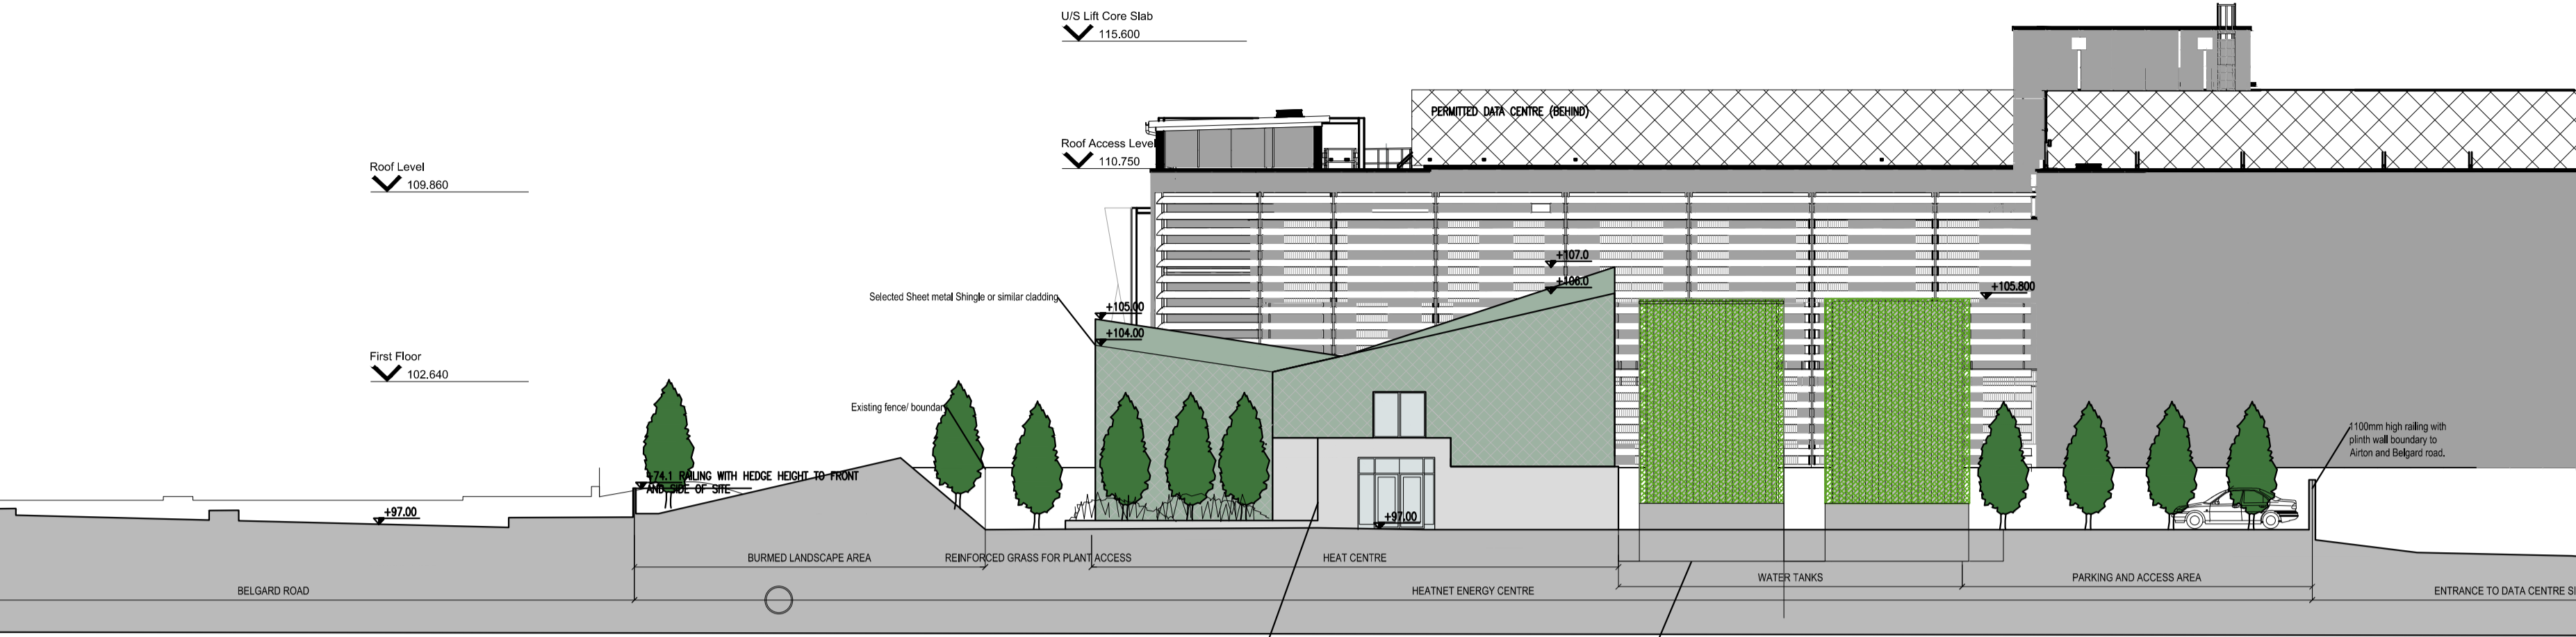


Proposed South Elevation
Scale 1:200

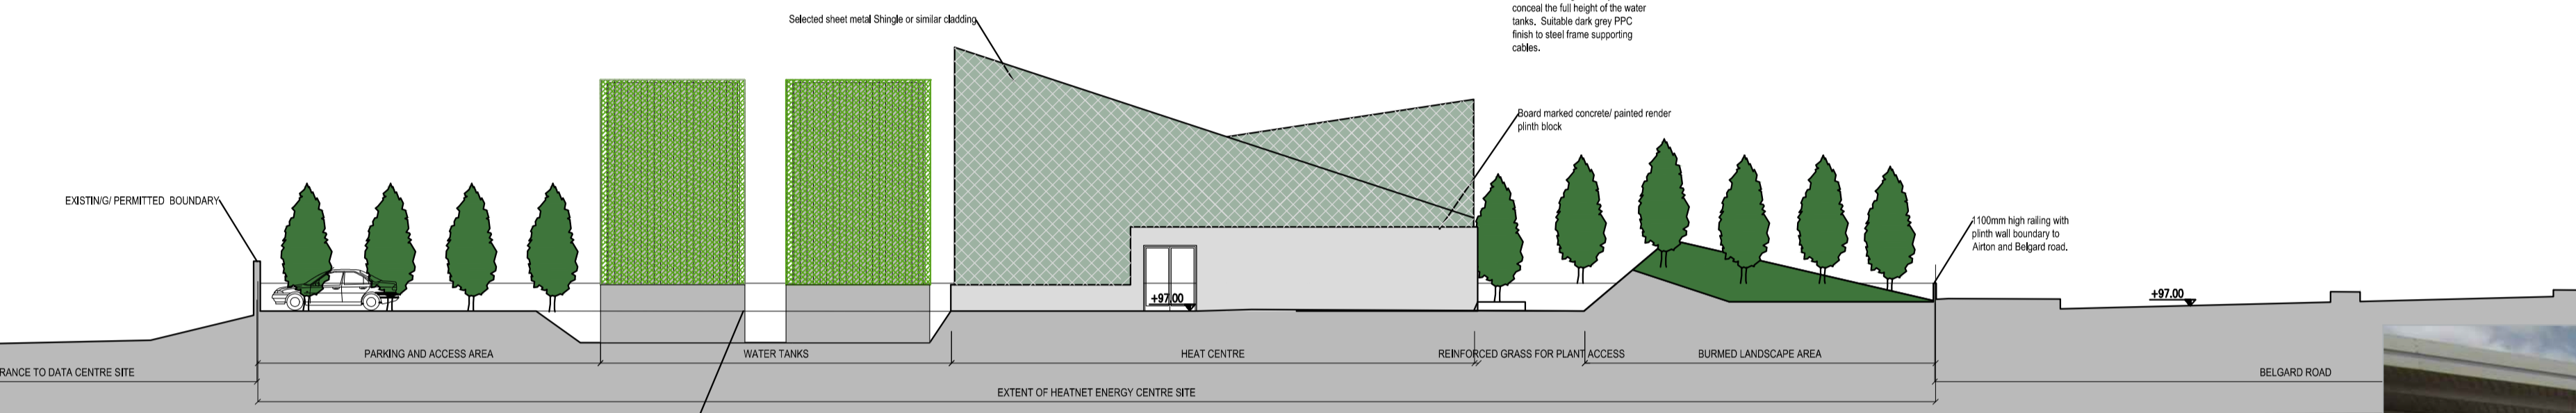

Proposed North Elevation
Scale 1:200

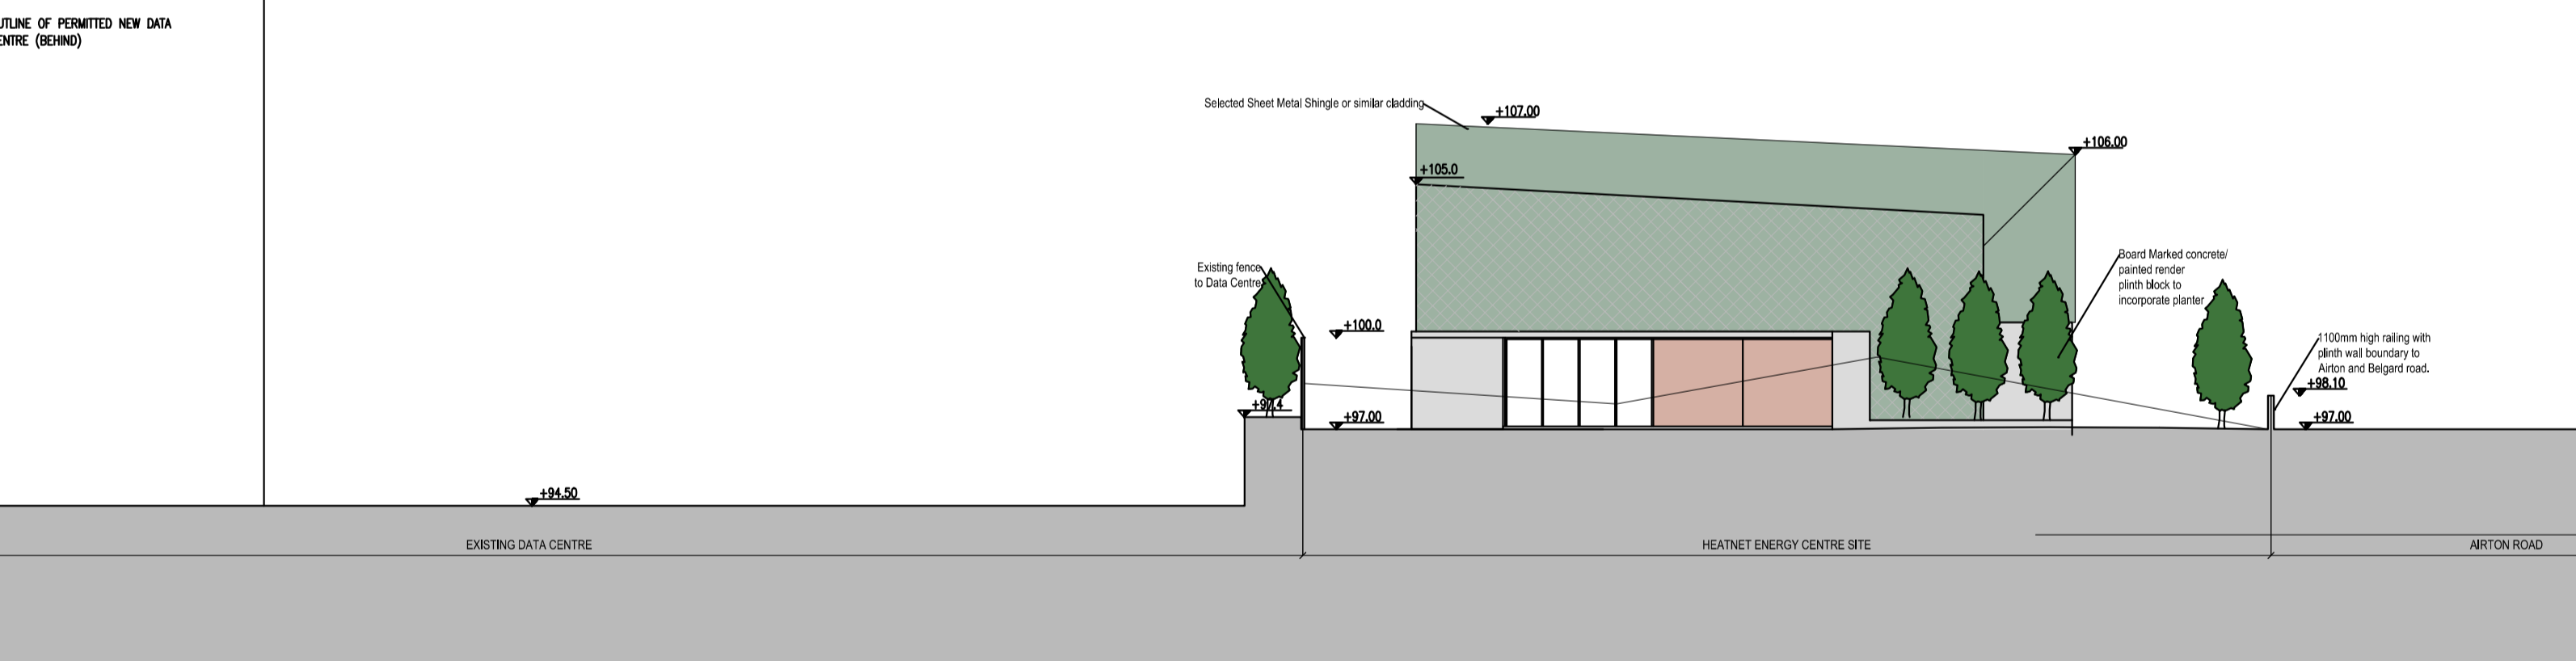

Proposed West Elevation
Scale 1:200

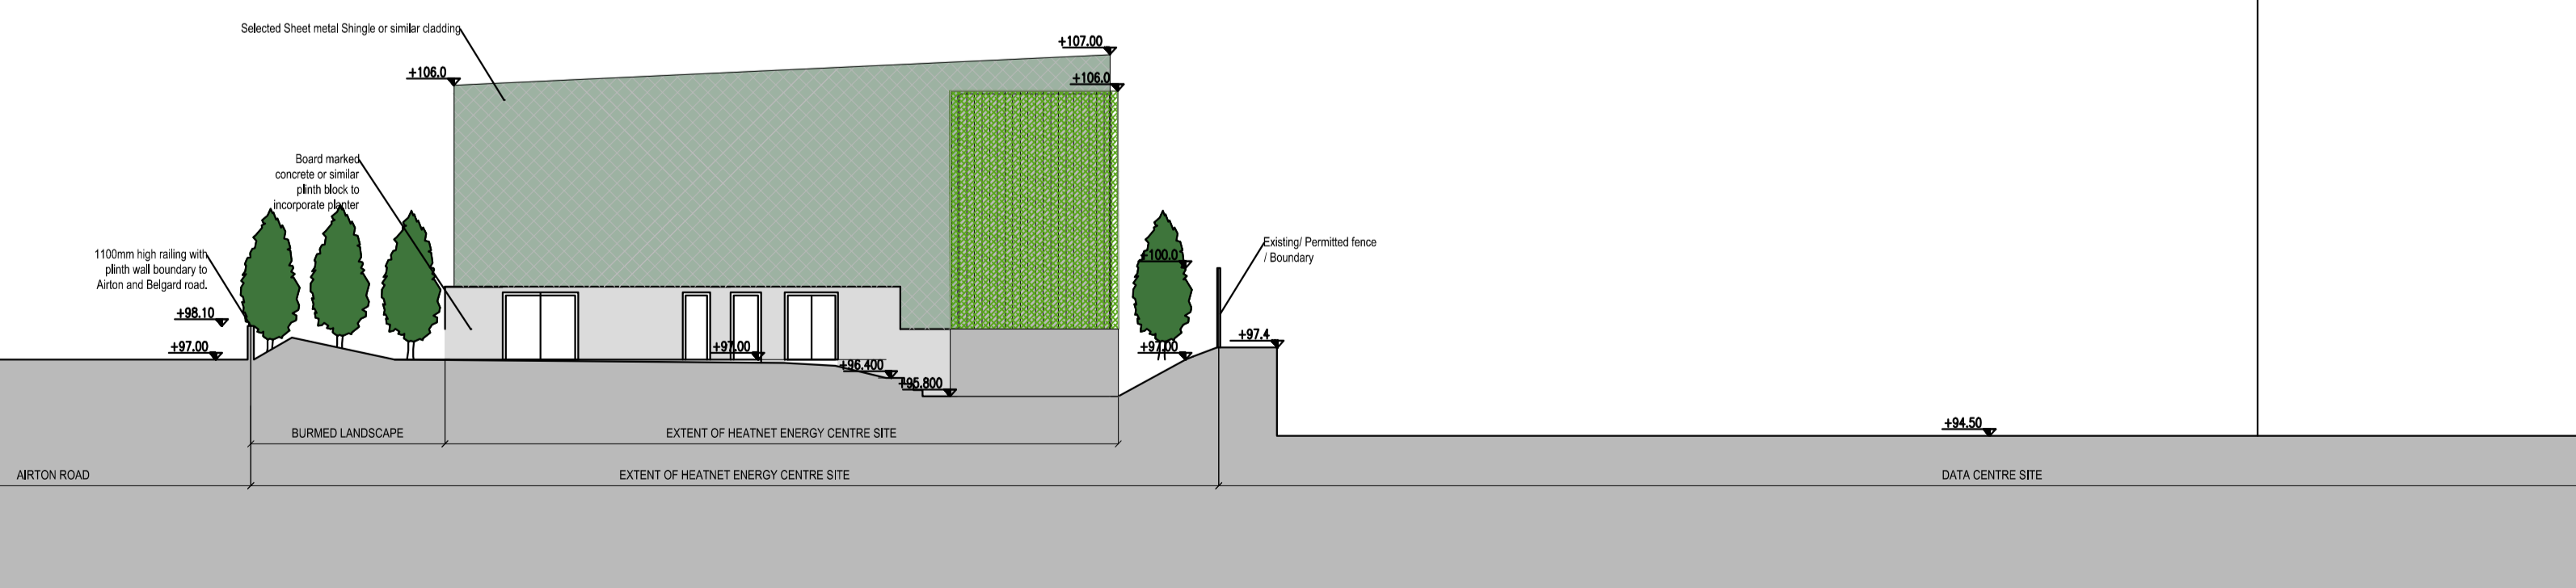

Proposed East Elevation
Scale 1:200



Proposed Sheet metal shingle cladding



Proposed trellis frame to proposed water tanks. Tanks and frames to be painted dark grey



Proposed Board marked Concrete



Sketch View 1- towards proposal from Airton road extension



Sketch View 2- towards proposal from Belgard road extension



NORTH

H
E
A
T
N
E
T
E
N
E
R
G
Y
C
E
N
T
R
E
1
8
0
1
0

SHEET 03

ELEVS
& 3D
SKETCHES

PART 8