



REFER TO DWG. No. 1513

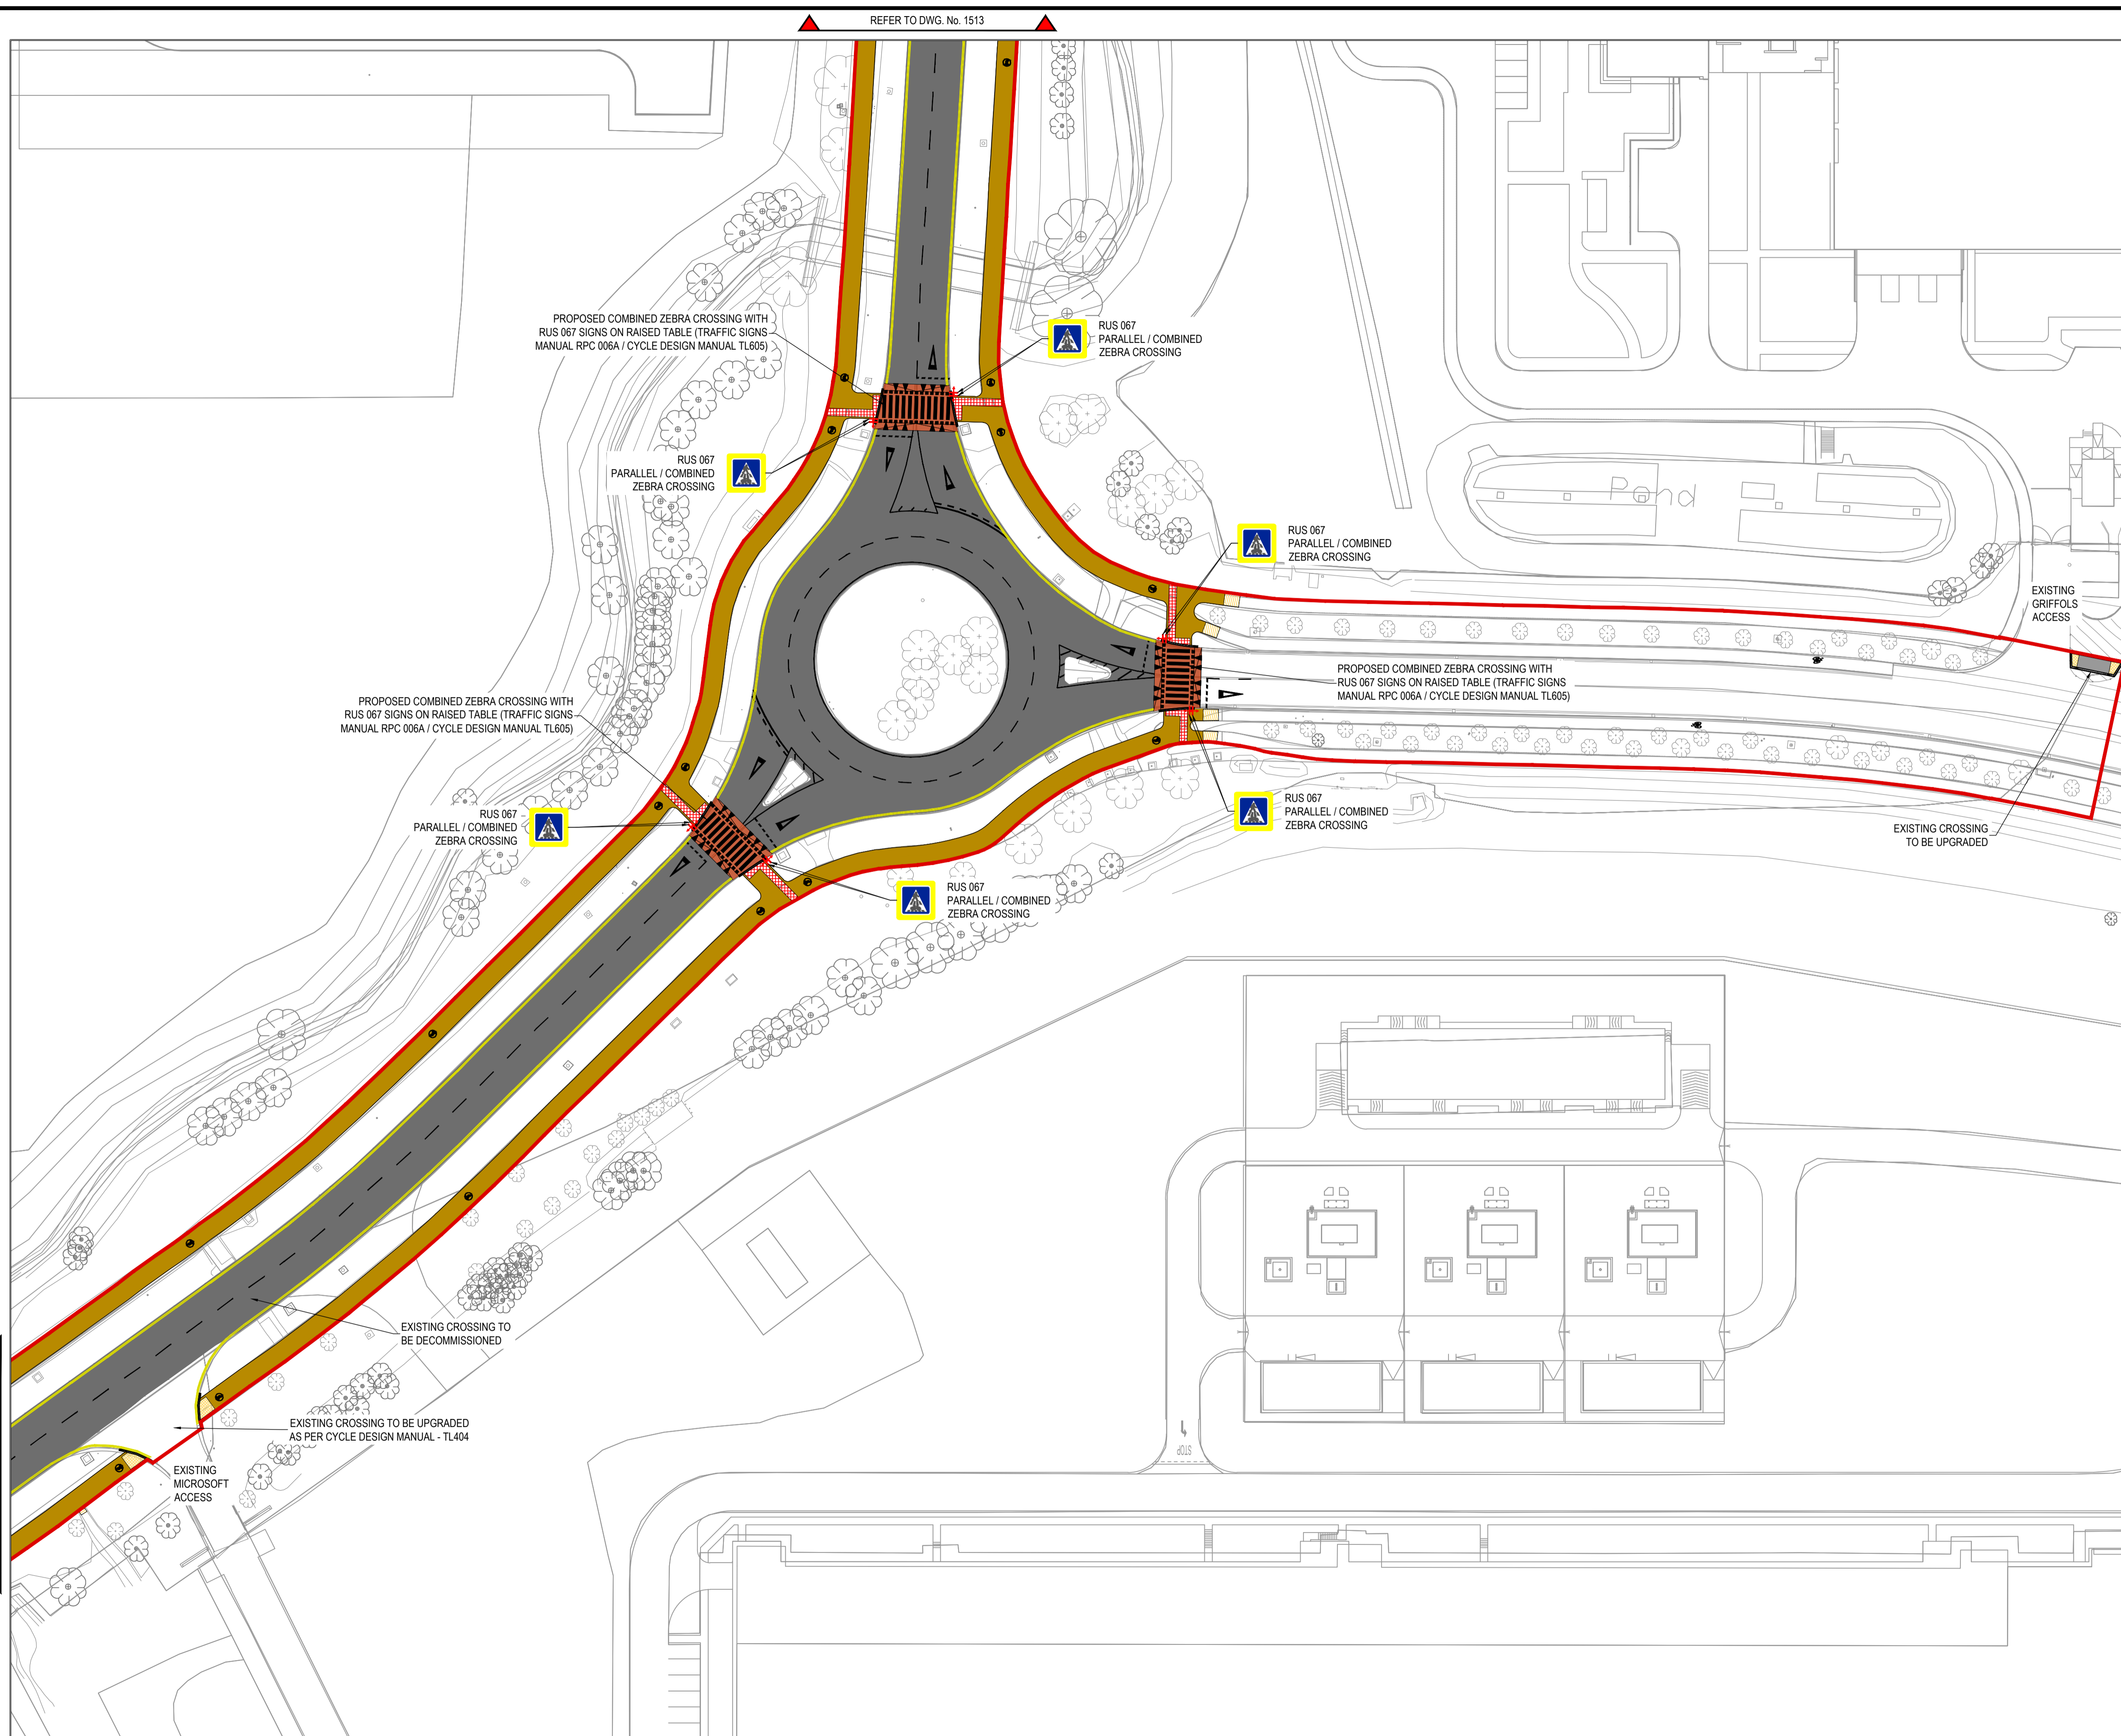

DRAWING IS PRODUCED USING THE IRISH TRANSVERSE MERCATOR (ITM) GEOGRAPHIC COORDINATE SYSTEM

A1

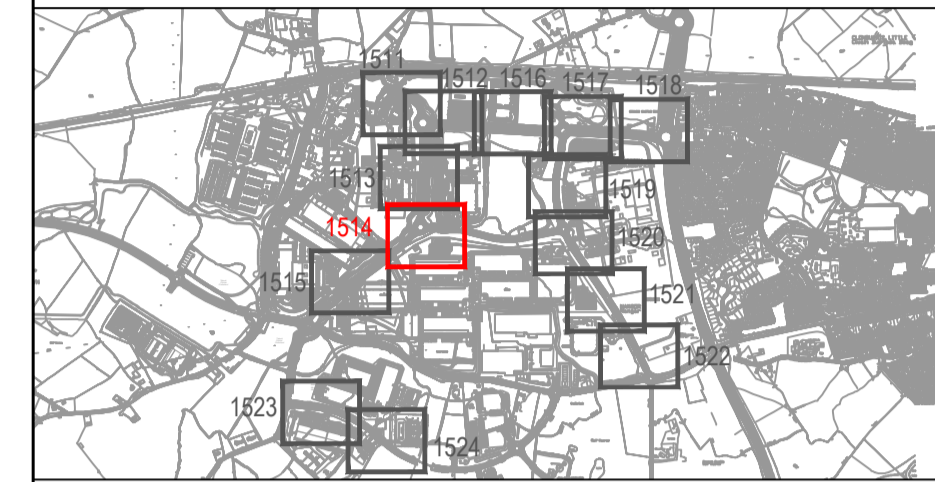

LEGEND:

PROPOSED CARRIAGEWAY UPGRADES	
PROPOSED SHARED PATH	
PROPOSED FOOTPATH	
PROPOSED RAISED PLATFORM / RAMP	
PROPOSED TACTILE PAVING (BUFF)	
PROPOSED TACTILE PAVING (RED)	
COURDROY HAZARD WARNING TACTILE PAVING (BUFF - ROUND TOP)	
PROPOSED SEGREGATED SHARED CYCLE TRACK / FOOTWAY TACTILE PAVING (BUFF - SQUARE TOP)	
PROPOSED BELISHA BEACON LOCATION	
SECTION 38 BOUNDARY	

Rev	Description	Drawn	Checked	Date
PL01	SECTION 38 ISSUE	KT	DRL	XX/XX/XX

Clifton Scannell Emerson Associates

Clifton Scannell Emerson Associates Limited
 Consulting Engineers,
 3rd Floor The Heights,
 Bakers Point, Pottery Road,
 Dun Laoghaire, Co. Dublin,
 Ireland, A96 KW29

T: +353 1 288 5006
 F: +353 1 283 3466
 E: info@csea.ie
 W: www.csea.ie

Client: SOUTH DUBLIN COUNTY COUNCIL

Project: PROPOSED UPGRADE SCHEME FOR GC BUSINESS PARKS

Dwg. Title: PROPOSED LAYOUT SHEET 4 OF 14

Drawn By: KT Checked By: DRL Date: MAR. 2026

Project Code: 24_158 - CSE - GEN - XX - DR - C - 1514

Status Code: S2 Suitability Description: SUITABLE FOR INFORMATION Scale @ A1: 1:500

Revision: PL01 Project Status: PLANNING CSEA Job No.: 24_158

OSI Licence No.: EN 0042424 © OSI/GOVERNMENT OF IRELAND

REFER TO DWG. No. 1515