




LEGEND:

PROPOSED CARRIAGEWAY UPGRADES	
PROPOSED SHARED PATH	
PROPOSED FOOTPATH	
PROPOSED RAISED PLATFORM / RAMP	
PROPOSED TACTILE PAVING (BUFF)	
PROPOSED TACTILE PAVING (RED)	
COURDROY HAZARD WARNING TACTILE PAVING (BUFF - ROUND TOP)	
PROPOSED SEGREGATED SHARED CYCLE TRACK / FOOTWAY TACTILE PAVING (BUFF - SQUARE TOP)	
PROPOSED BELISHA BEACON LOCATION	
SECTION 38 BOUNDARY	

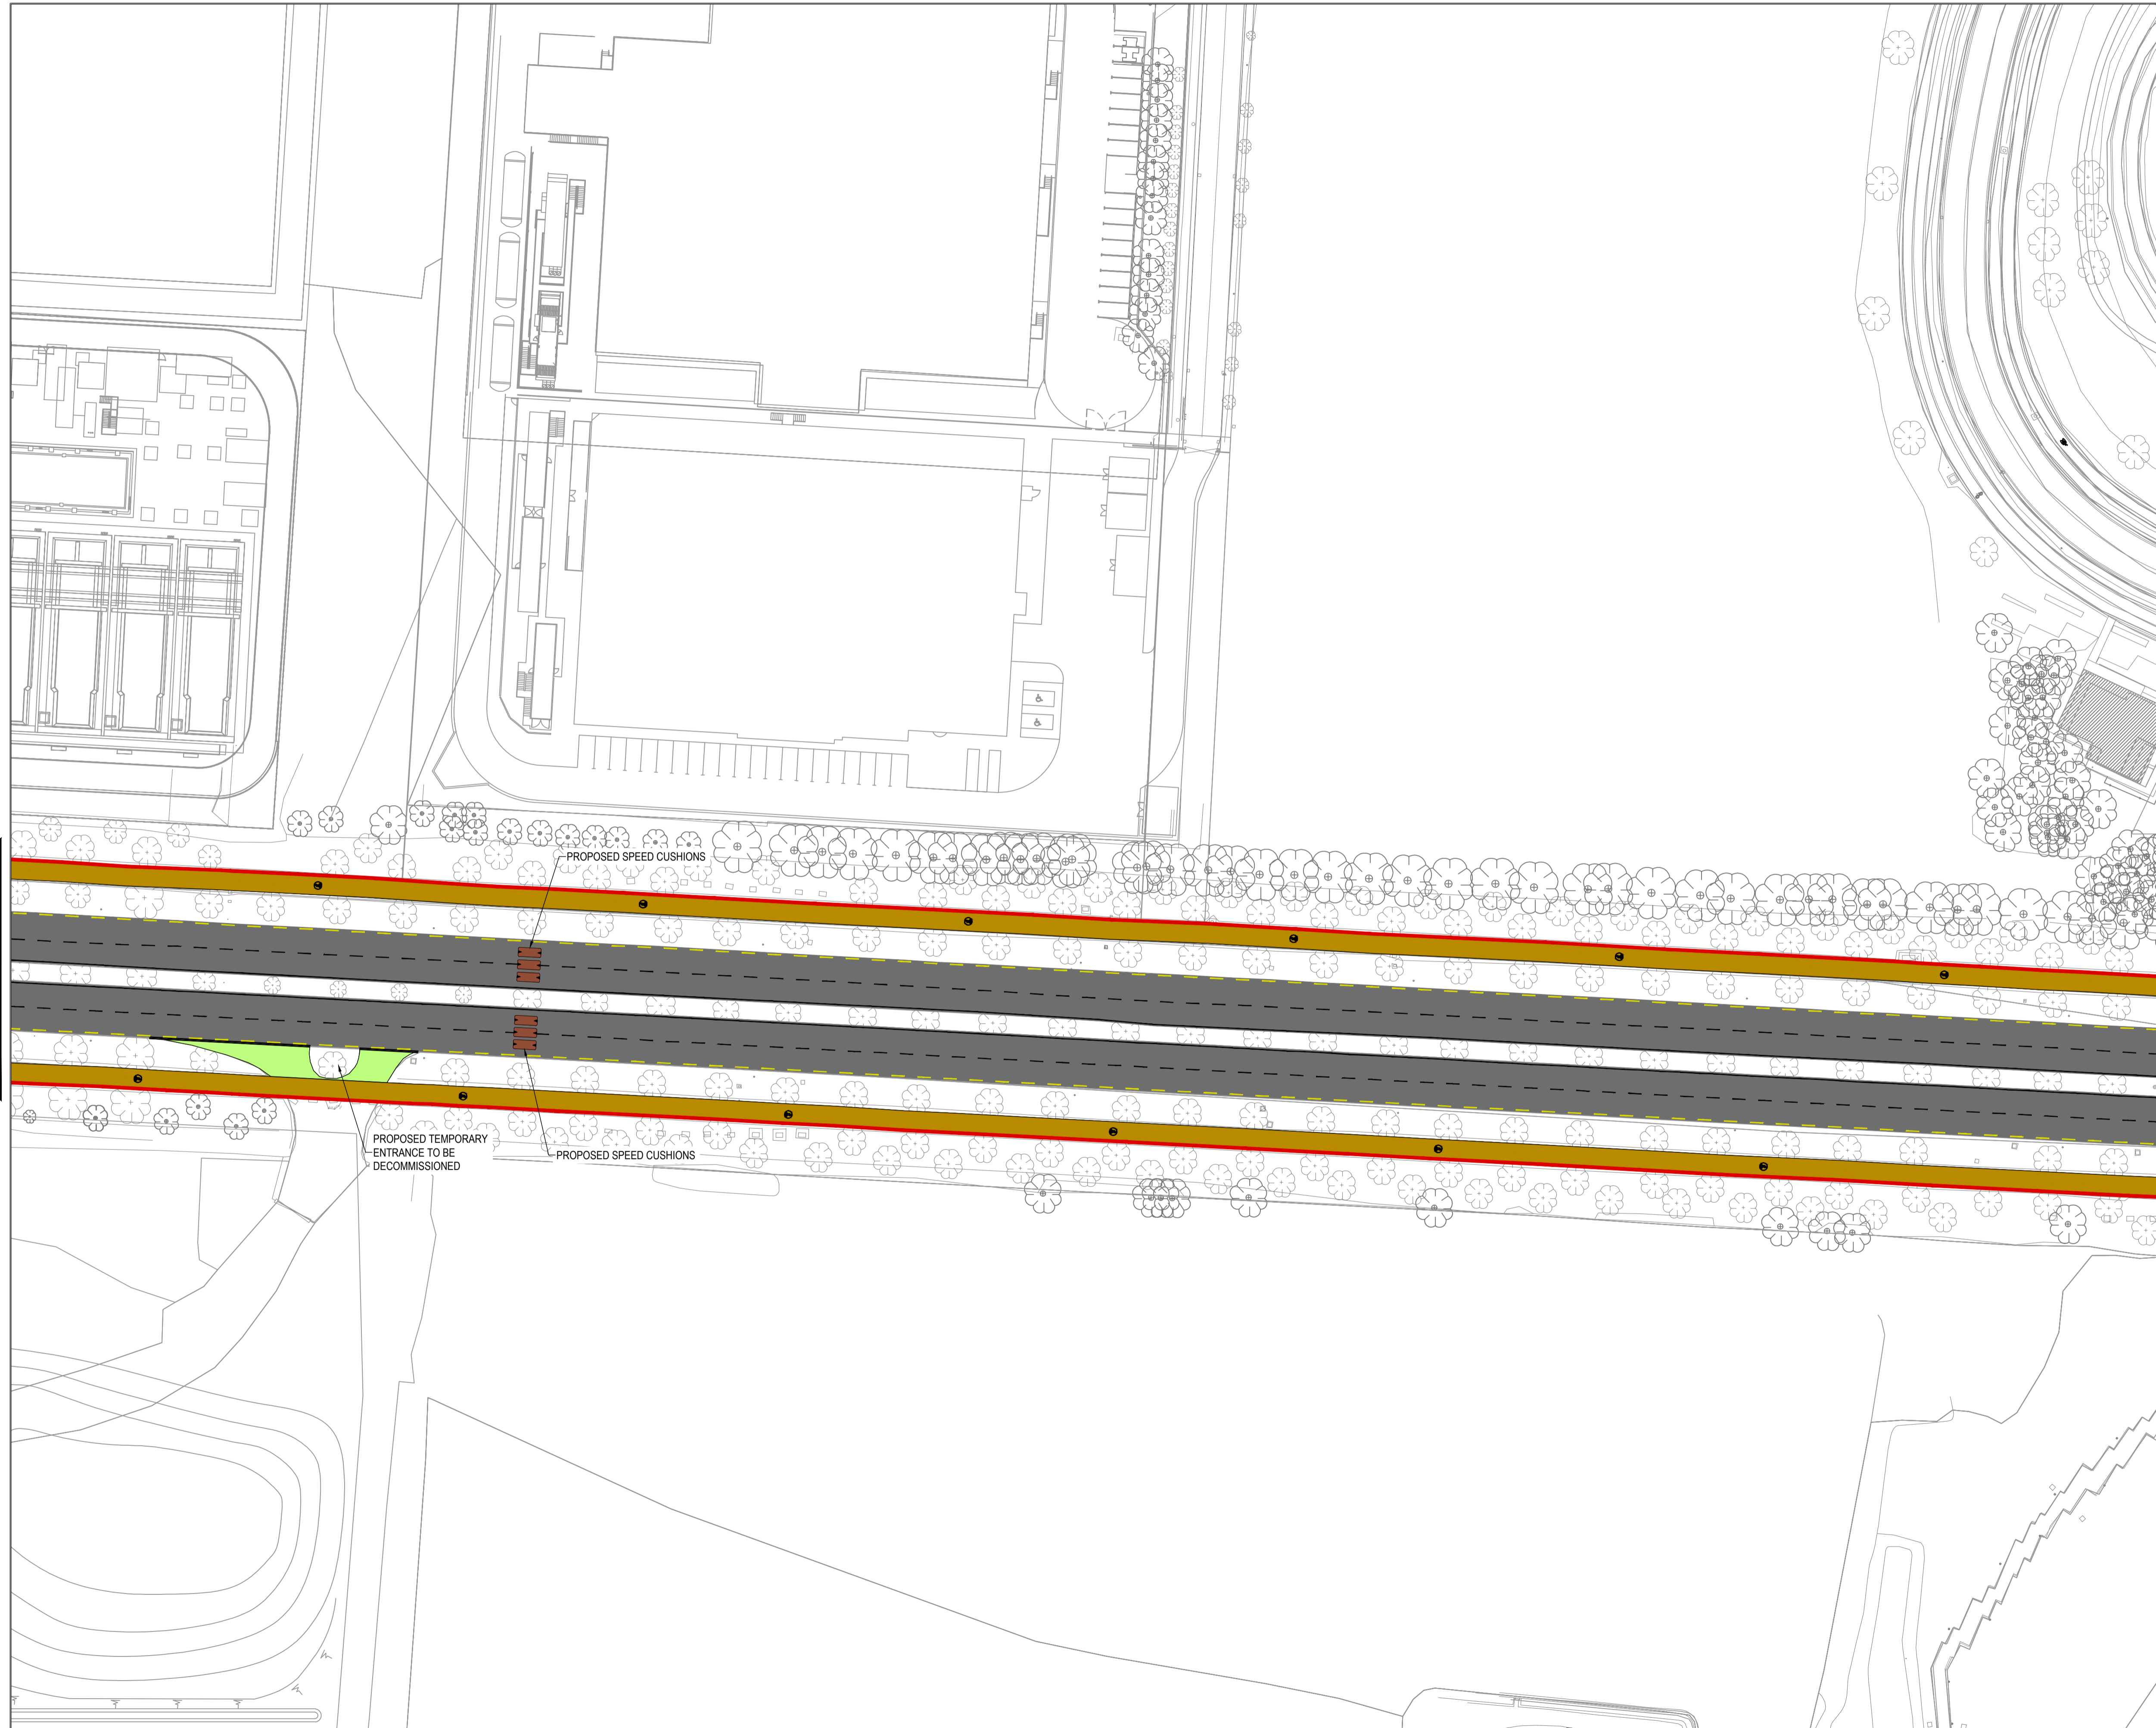

REFER TO DWG. NO. 1512

REFER TO DWG. NO. 1517

Rev	Description	Drawn	Checked	Date
PL01	SECTION 38 ISSUE	KT	DRL	XX/XX/XX

Clifton Scannell Emerson Associates

Clifton Scannell Emerson Associates Limited
 Consulting Engineers,
 3rd Floor The Highline,
 Bakers Point, Pottery Road,
 Dun Laoghaire, Co. Dublin,
 Ireland, A96 KW29

T. +353 1 288 5006
 F. +353 1 283 3466
 E. info@csea.ie
 W. www.csea.ie

Client **SOUTH DUBLIN COUNTY COUNCIL**

Project **PROPOSED UPGRADE SCHEME FOR GC BUSINESS PARKS**

Dwg. Title **PROPOSED LAYOUT SHEET 6 OF 14**

Drawn By **KT** Checked By **DRL** Date **MAR. 2026**

Project Code	Originator	Zone/Phase	Level	Type	Role	Dwg. No.
24_158	CSE	GEN	XX	DR	C	1516

S2 SUITABLE FOR INFORMATION 1:500

Status Code Suitability Description Scale @ A1

PL01 PLANNING 24_158

Revision Project Status CSEA Job No. OS Licence No.: EN 0042424 © OSI/GOVERNMENT OF IRELAND